




SCALE: 1"=200'

- LEGEND:**
- AREA OF POTENTIAL EFFECTS (APE)
 - AREA OF DIRECT IMPACT
 - PROPERTY LINES
 - RAILROAD
 - EXISTING OVERHEAD ELECTRICAL
 - ROAD IMPROVEMENT LIMITS
 - NEW BRIDGE
 - TEMPORARY ACCESS
 - McCANN Rd (PROPOSED REALIGNMENT - GRAVEL Rd)
 - 20' OFFSET BOUNDARY
 - POTENTIAL STAGING AREA
 - DEEP FOOTING EXCAVATION: APPROX
L x W x D = 60' x 20' x 20'
 - DEEP FOOTING EXCAVATION: APPROX
L @ DIA = 120' @ 12'

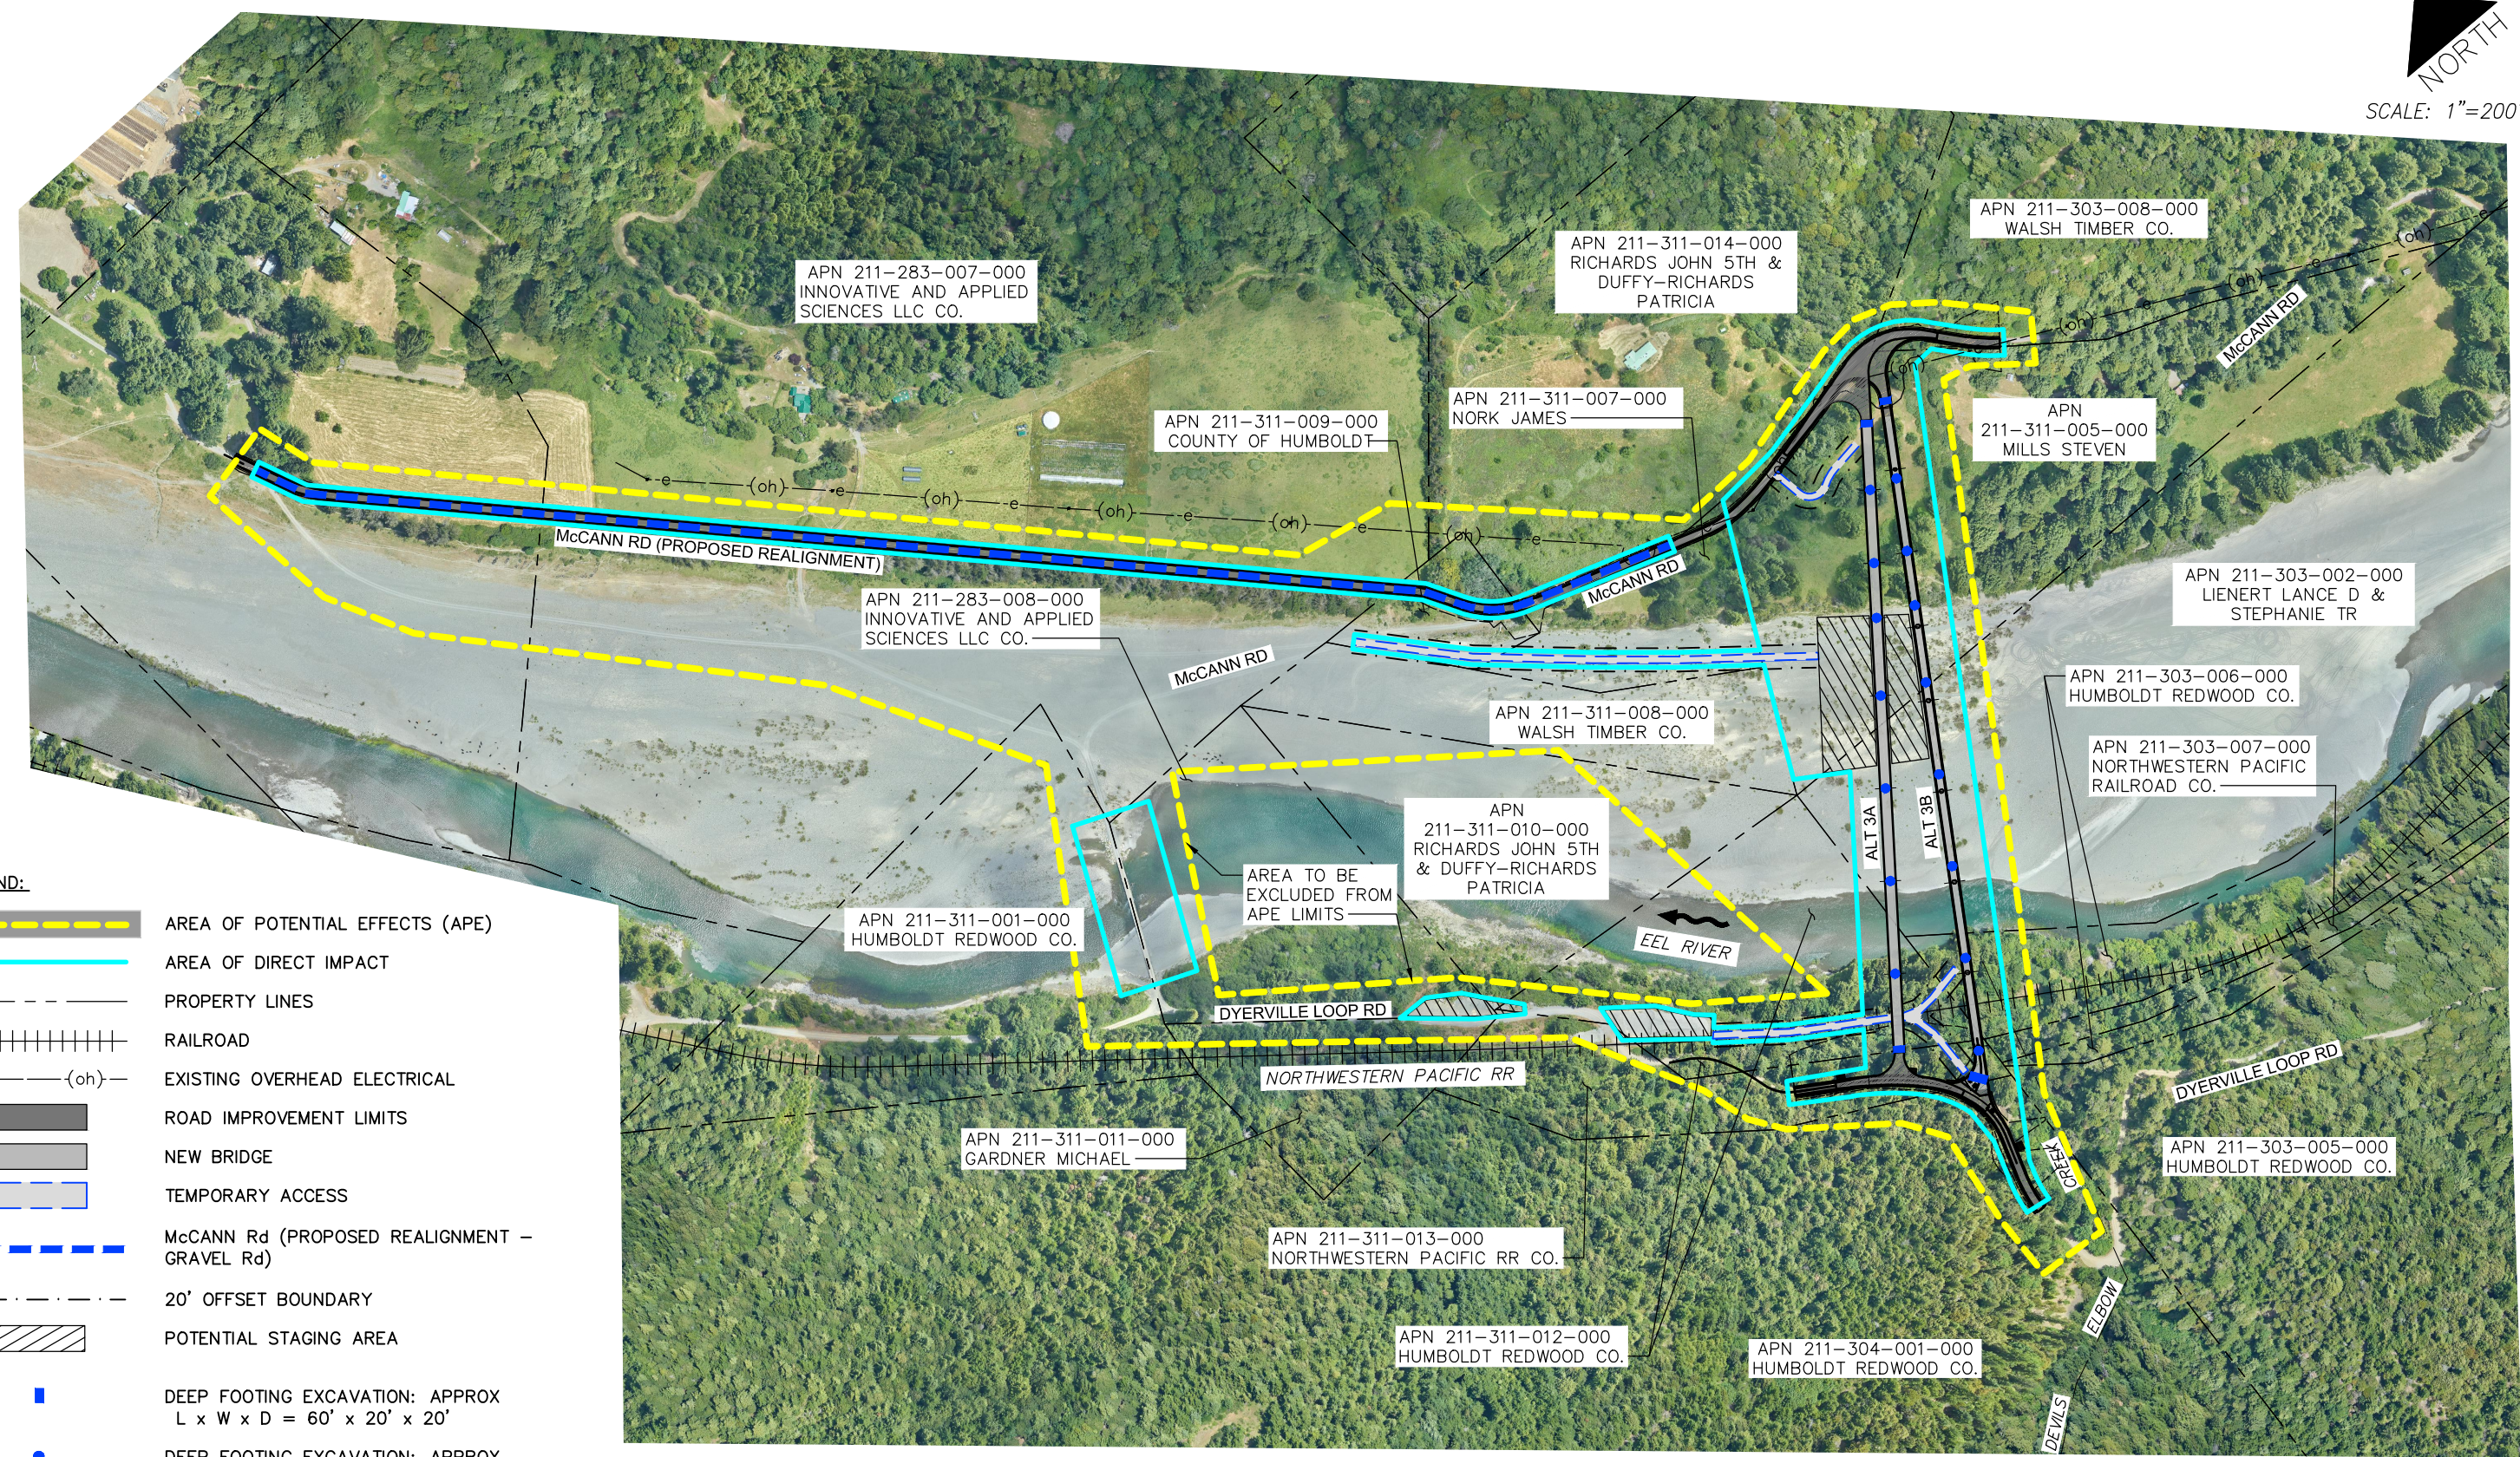

Humboldt County Department of Public Works - McCann Low-Water Crossing Bridge Replacement Project

Survey and Environmental Study Limits Map

May 2020